




DETAILED AERIAL MAP

PROJECT NO. 0172-0529


REMOVAL OF RW-108-012-001 ON ROUTE 12 IN PLAINFIELD

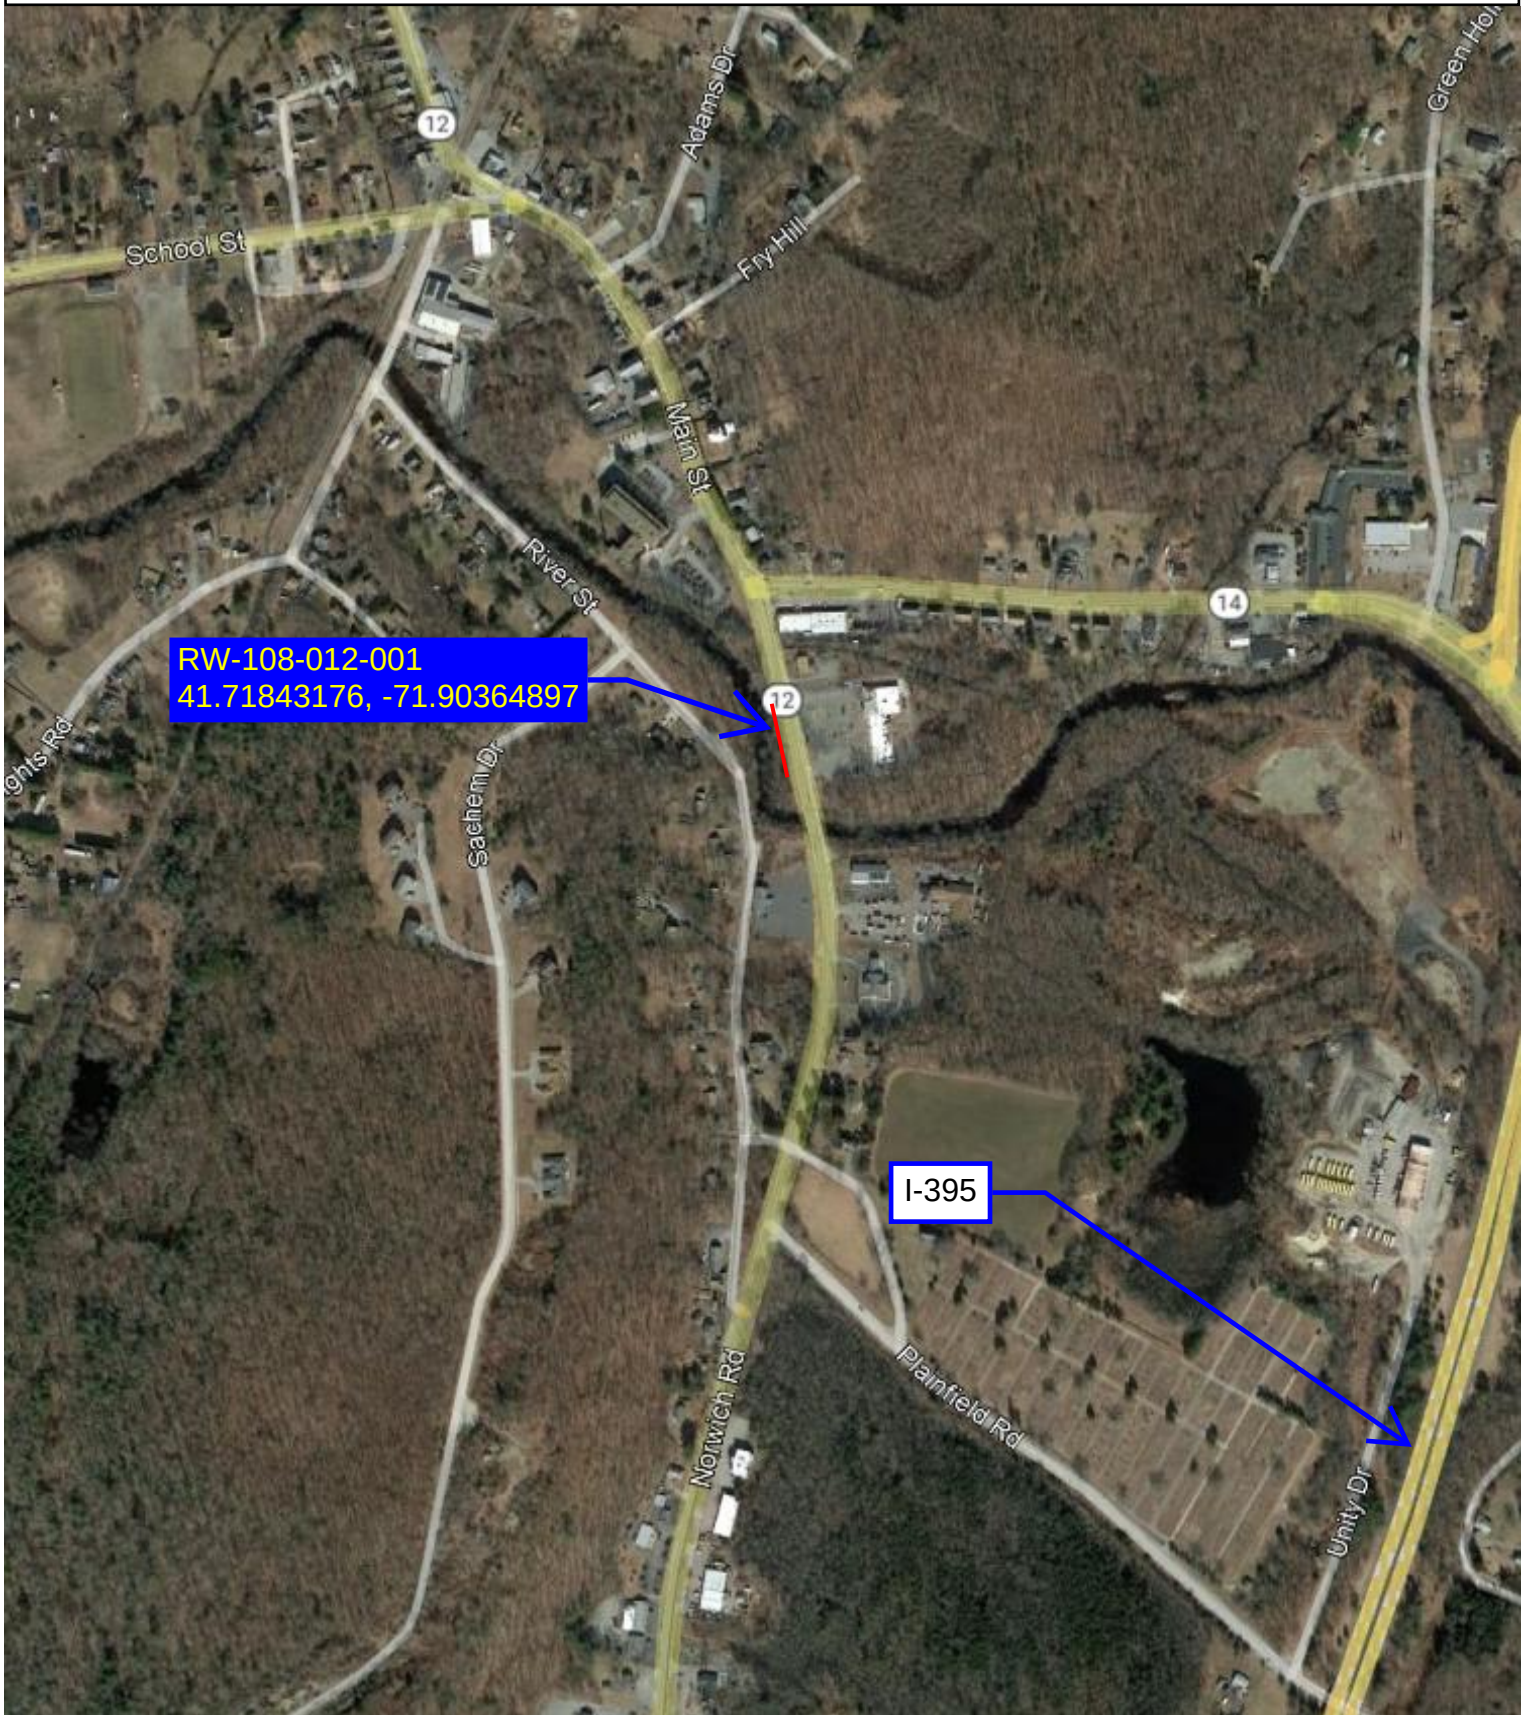

SITE NO. 1
LOCATION MAP
PLAINFIELD,
CONNECTICUT



Created: September 2023

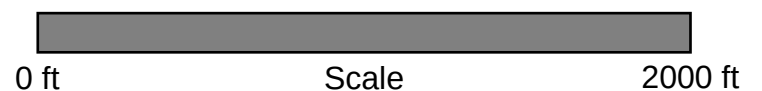




DETAILED AERIAL MAP

PROJECT NO. 0172-0529


REPLACEMENT OF RW-112-017-001 ON ROUTE 17 IN PORTLAND

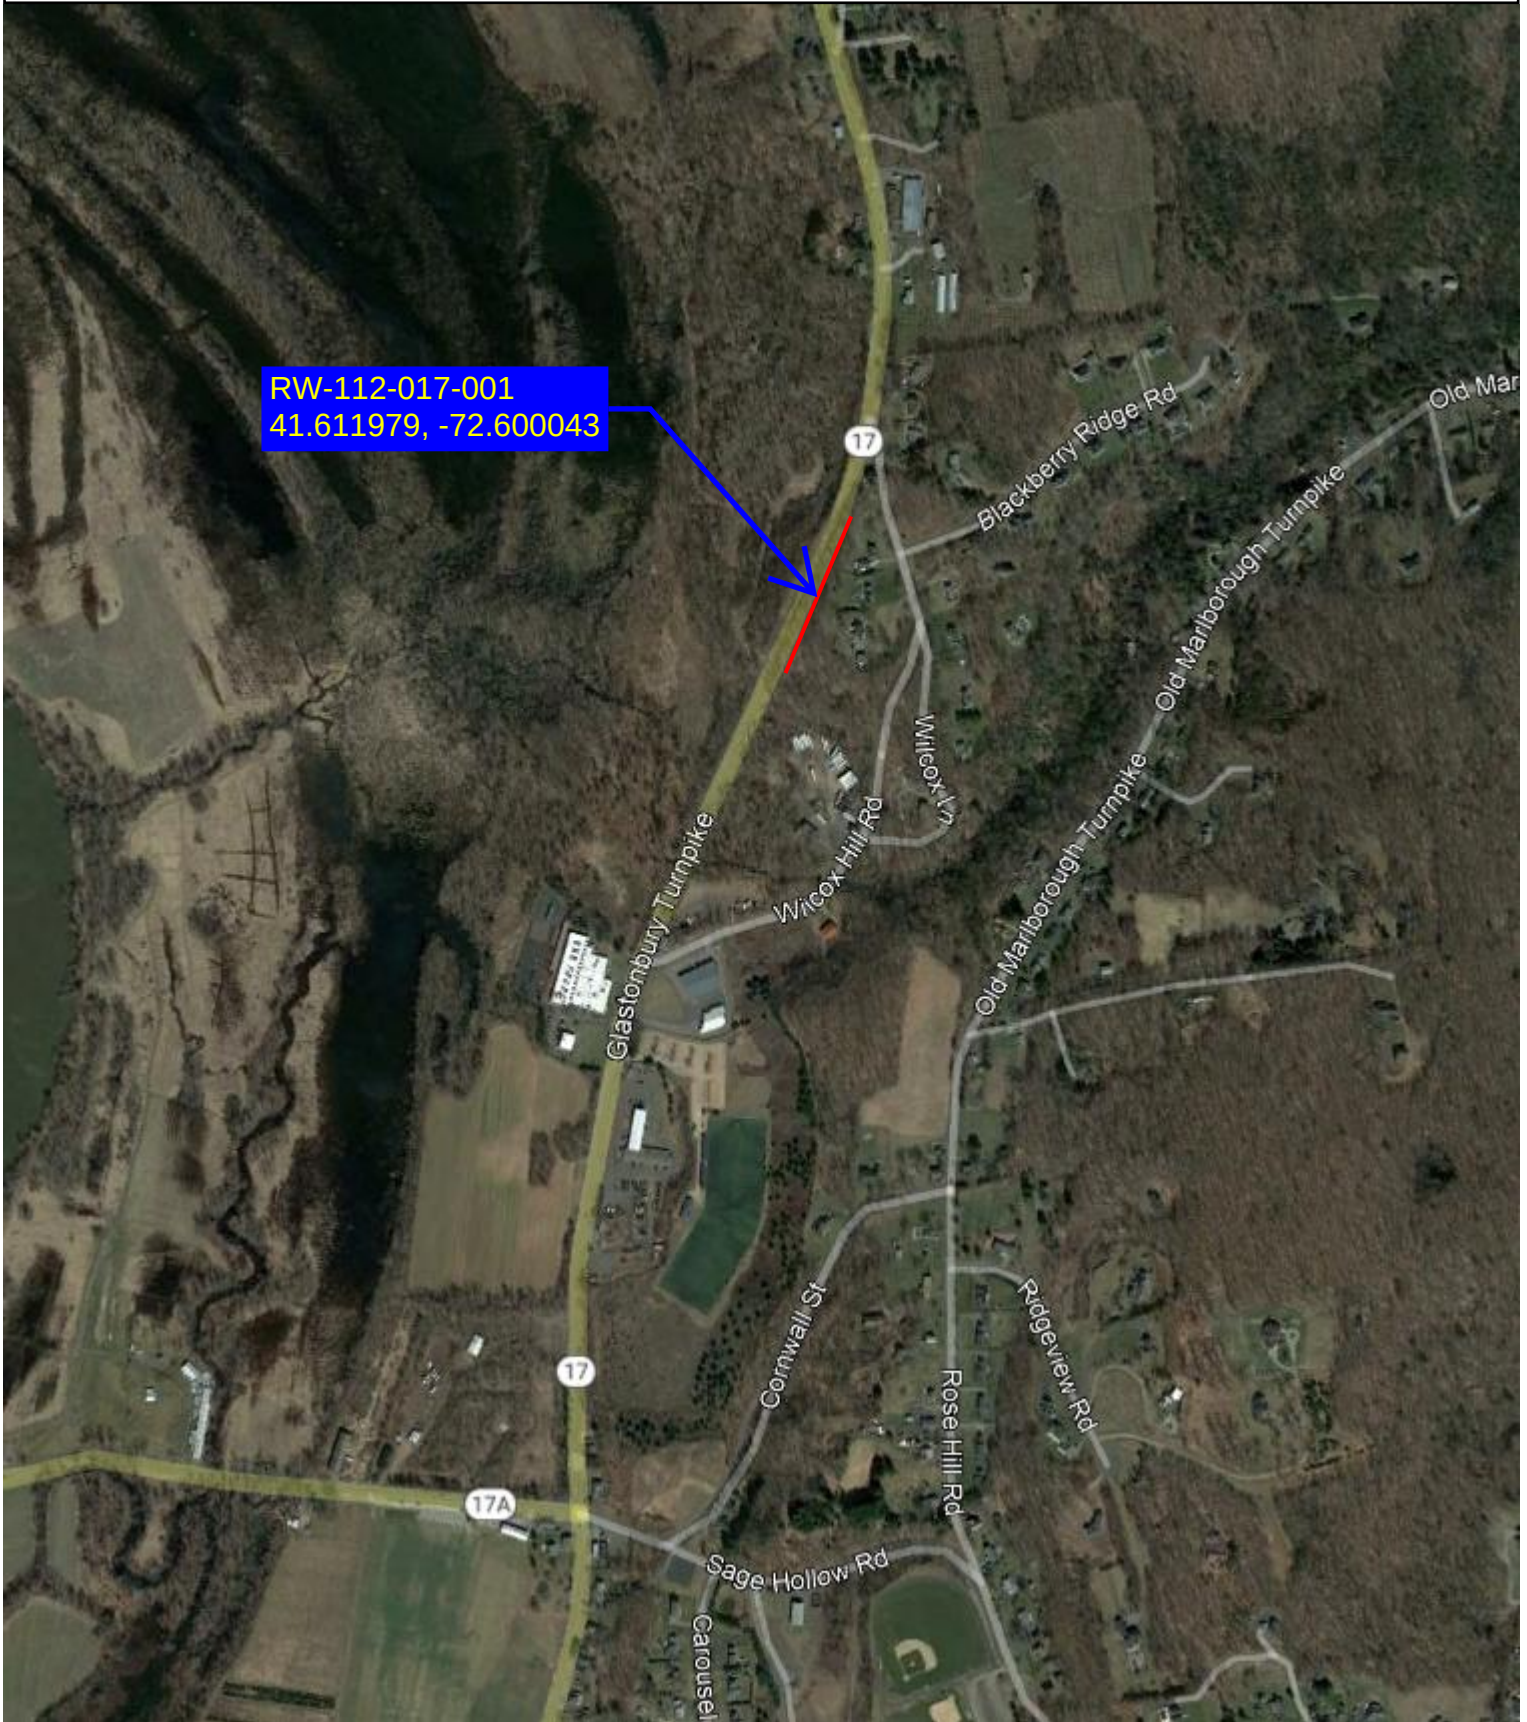

SITE NO. 2
LOCATION MAP
PORTLAND,
CONNECTICUT



Created: September 2023

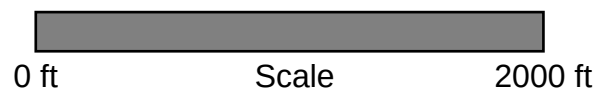




DETAILED AERIAL MAP

PROJECT NO. 0172-0529

REMOVAL OF RW-163-203-001 ON ROUTE 203 IN WINDHAM

RW-163-203-001
41.6885646, -72.1591161

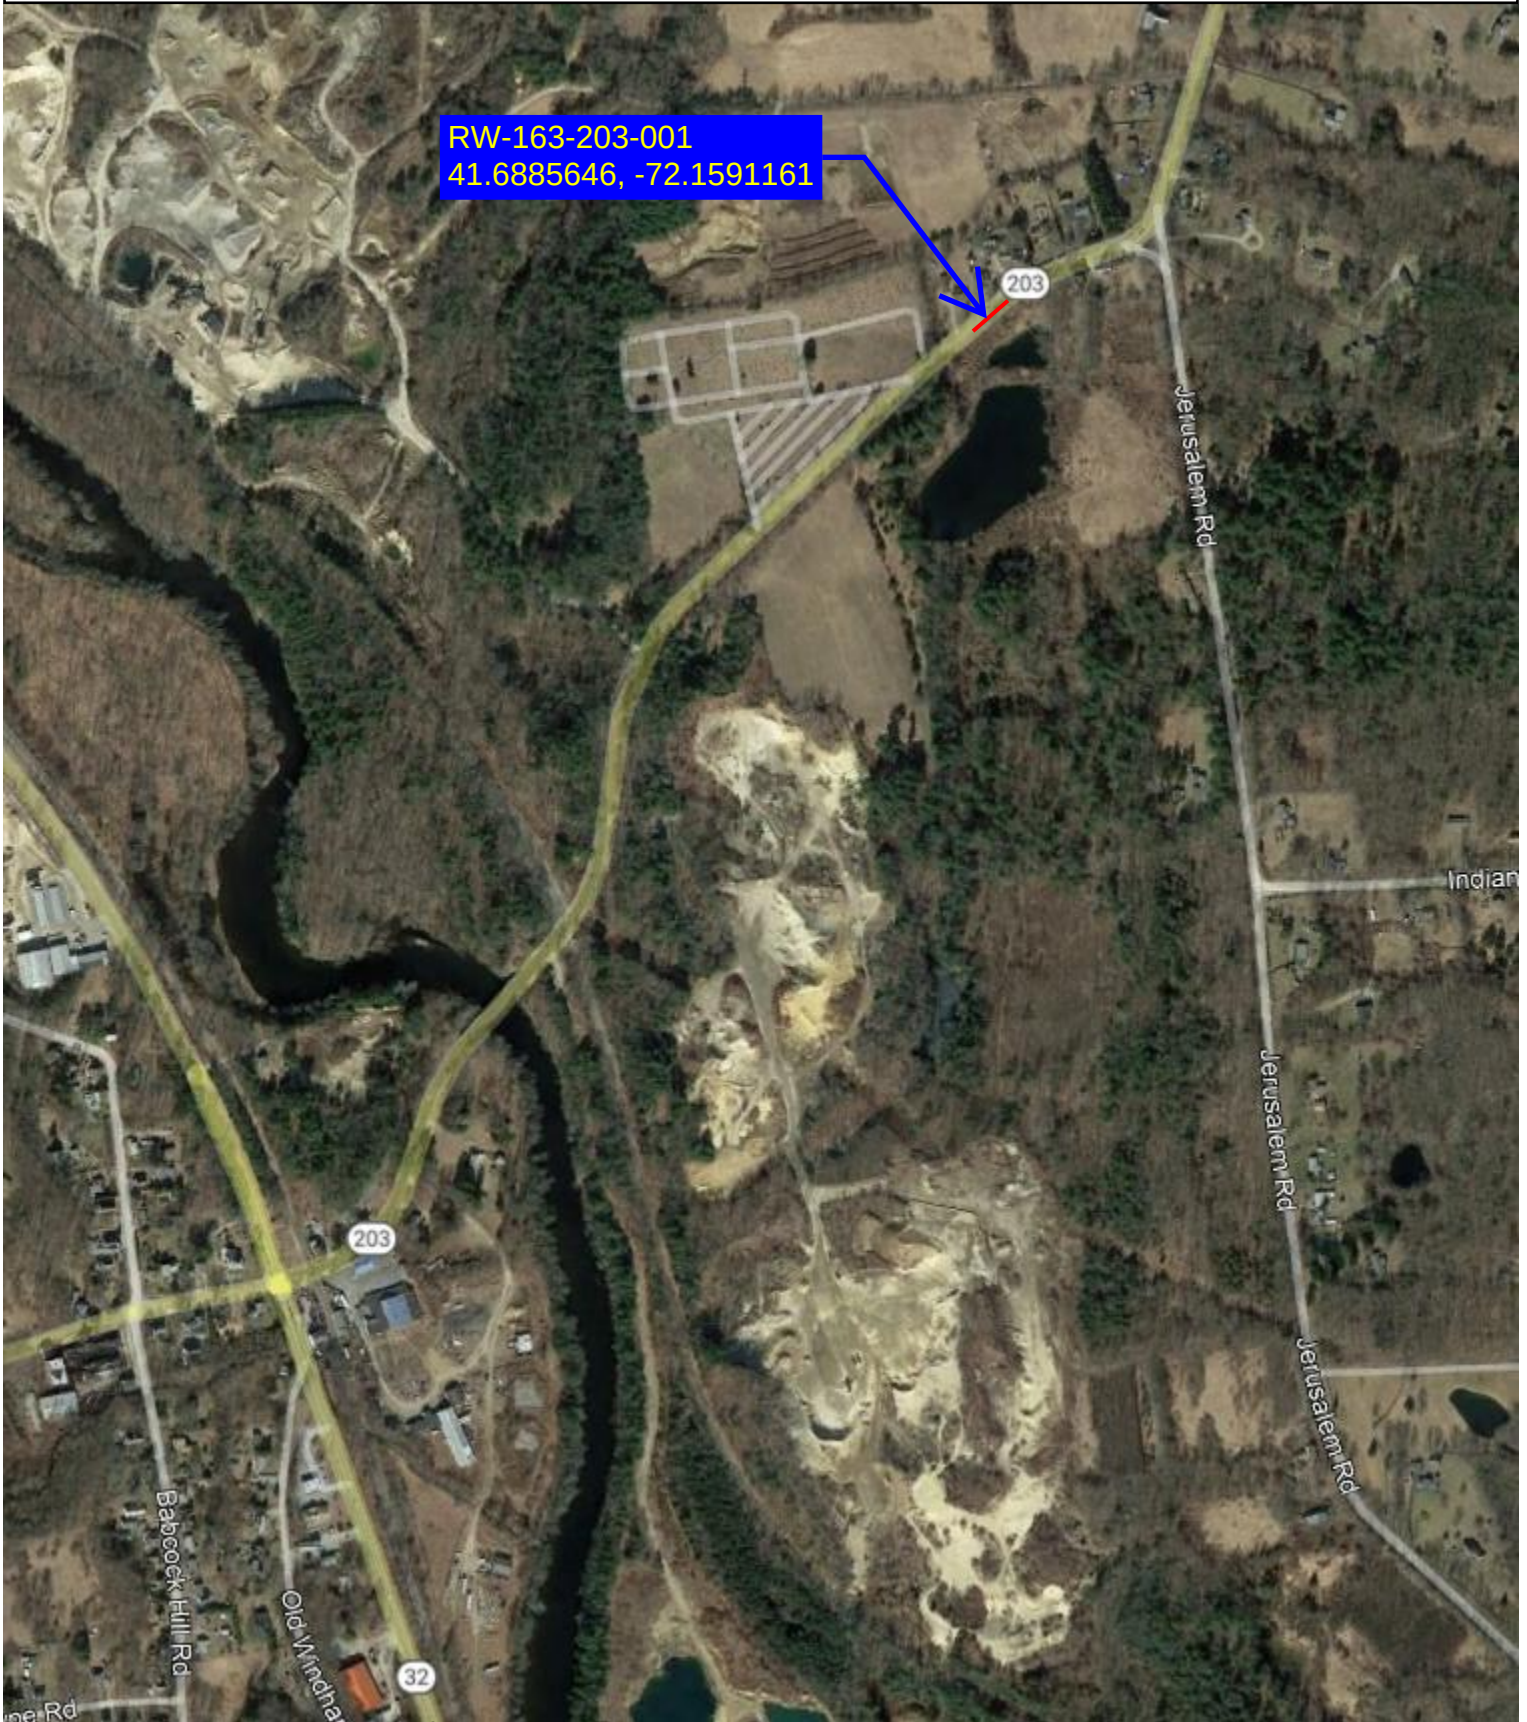

**SITE NO. 3
LOCATION MAP
WINDHAM,
CONNECTICUT**



Created: September 2023

