



REV.	DATE	REVISION DESCRIPTION

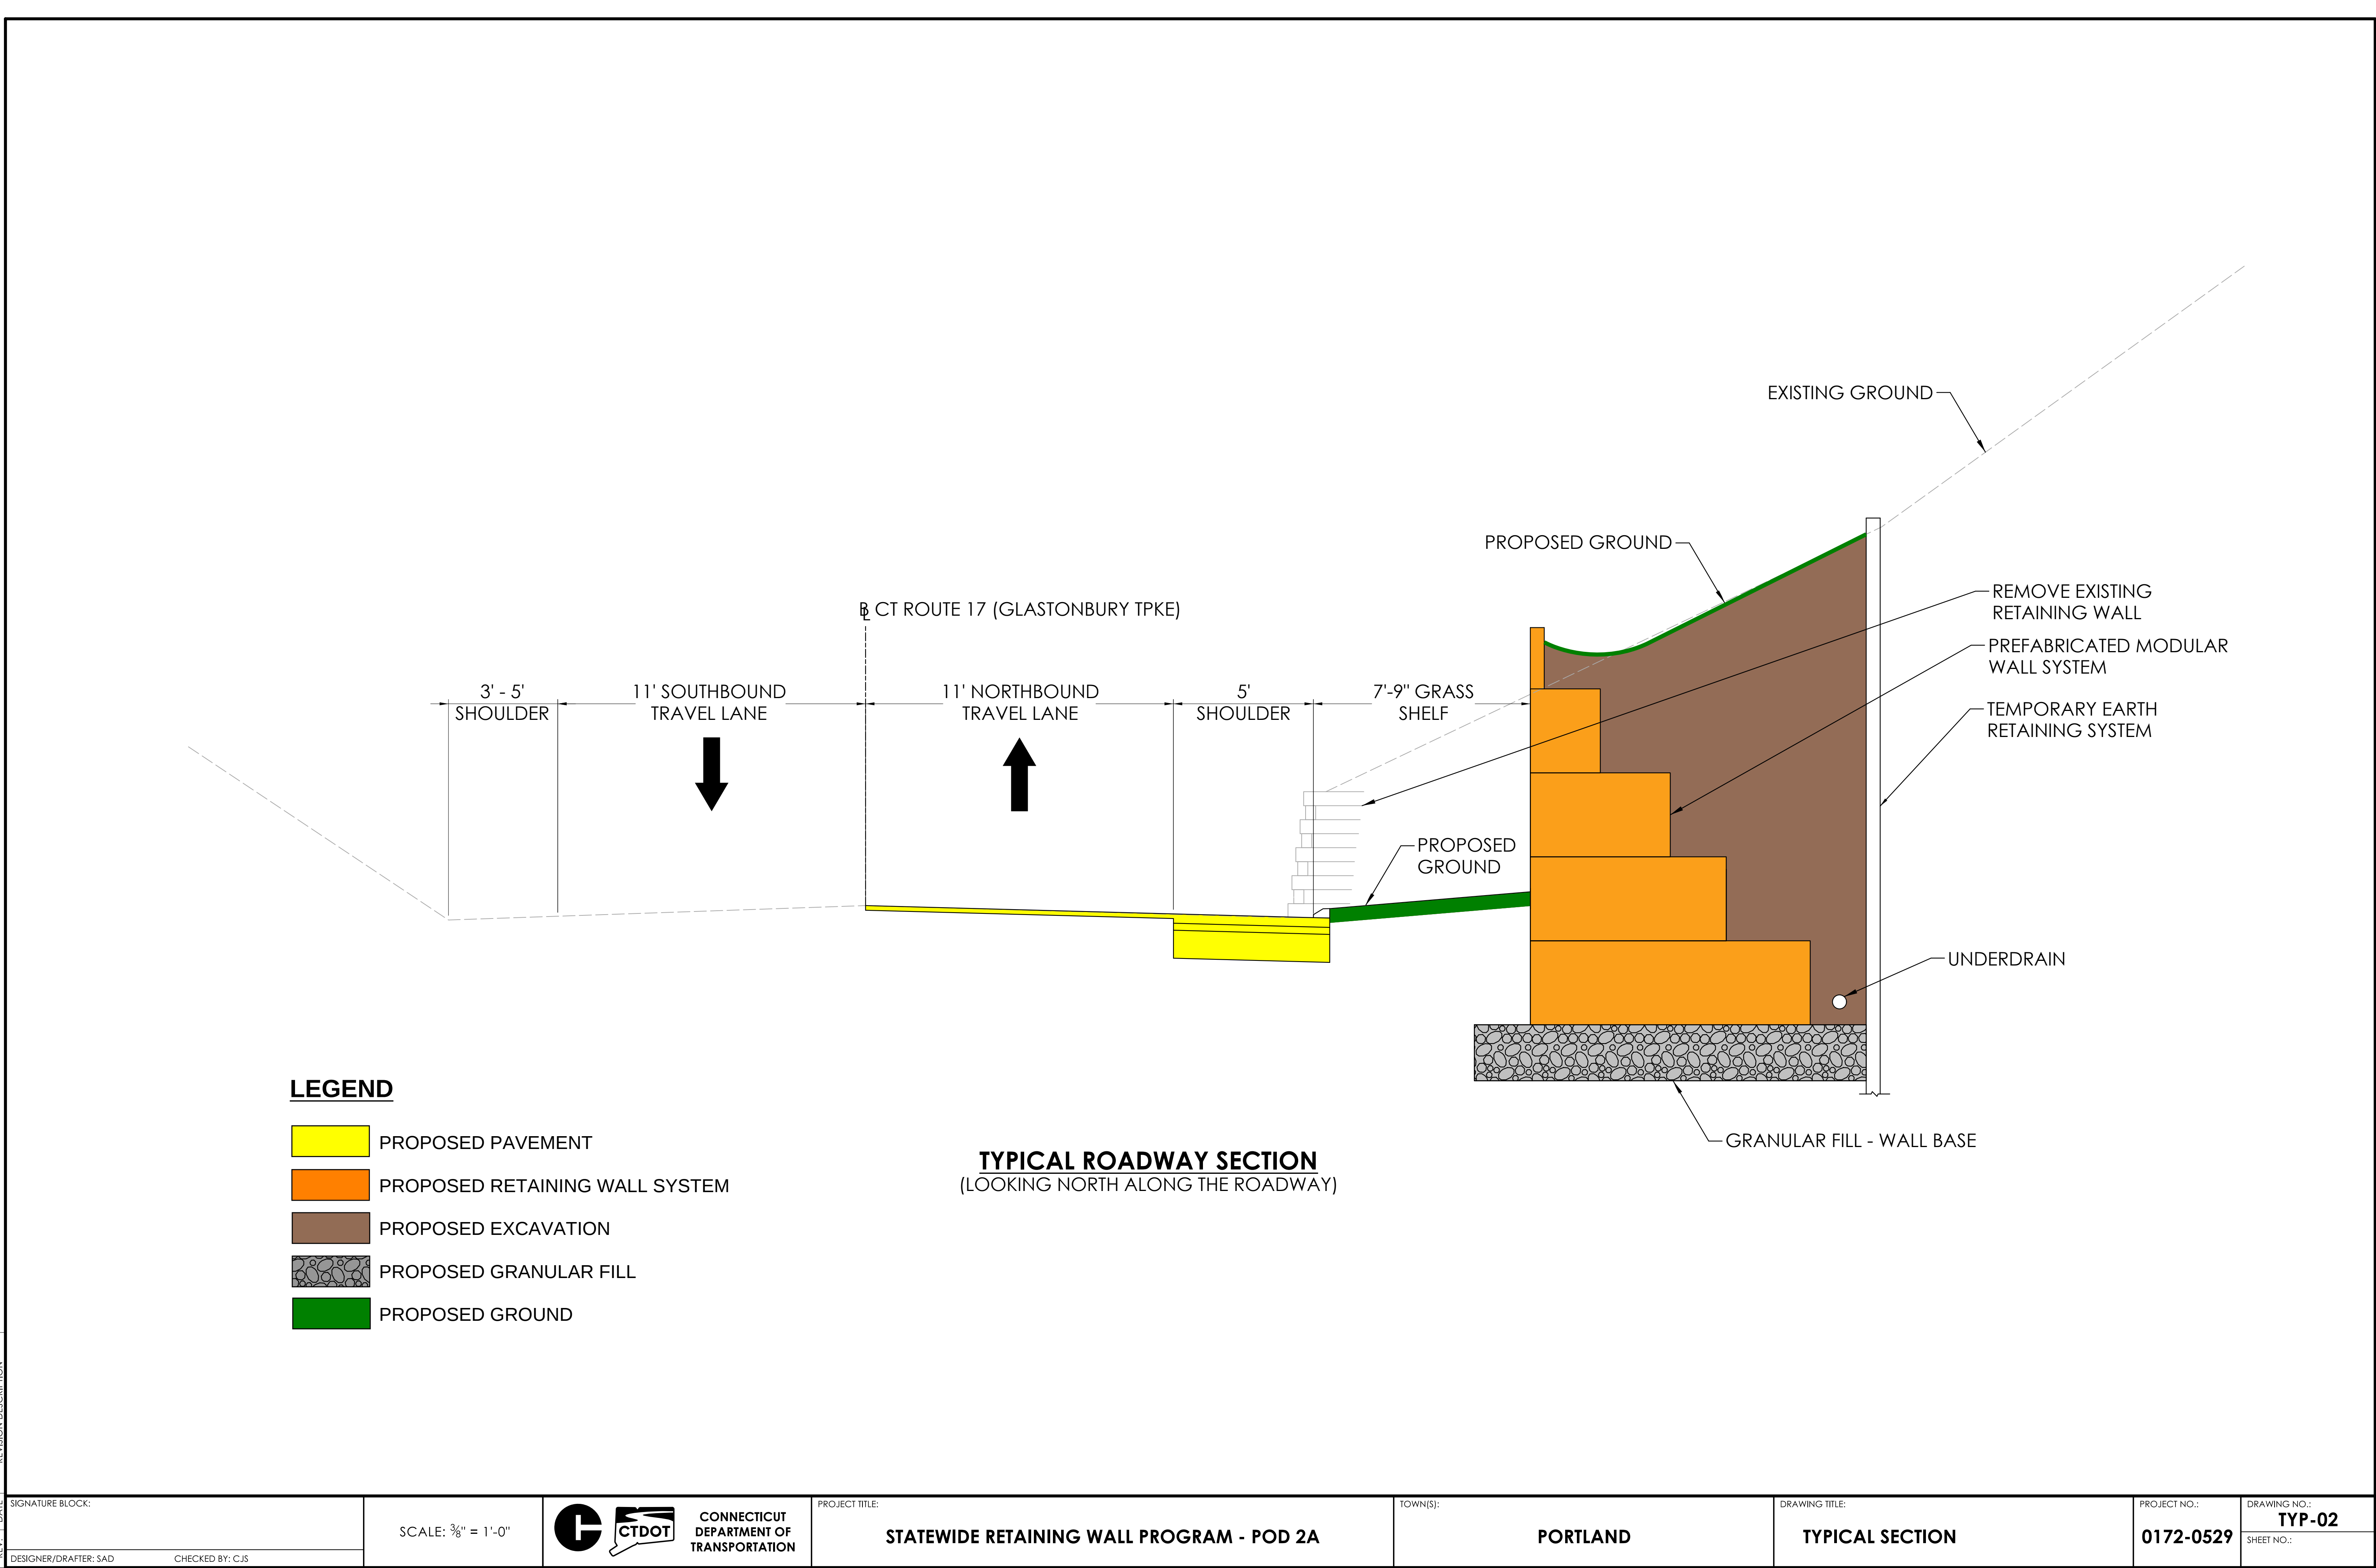



SIGNATURE BLOCK:		 CONNECTICUT DEPARTMENT OF TRANSPORTATION	PROJECT TITLE: STATEWIDE RETAINING WALL PROGRAM - POD 2A	TOWN(S): PORTLAND	DRAWING TITLE: TYPICAL SECTION	PROJECT NO.: 0172-0529	DRAWING NO.: TYP-02
DESIGNER/DRAFTER: SAD	CHECKED BY: CJS						SHEET NO.:

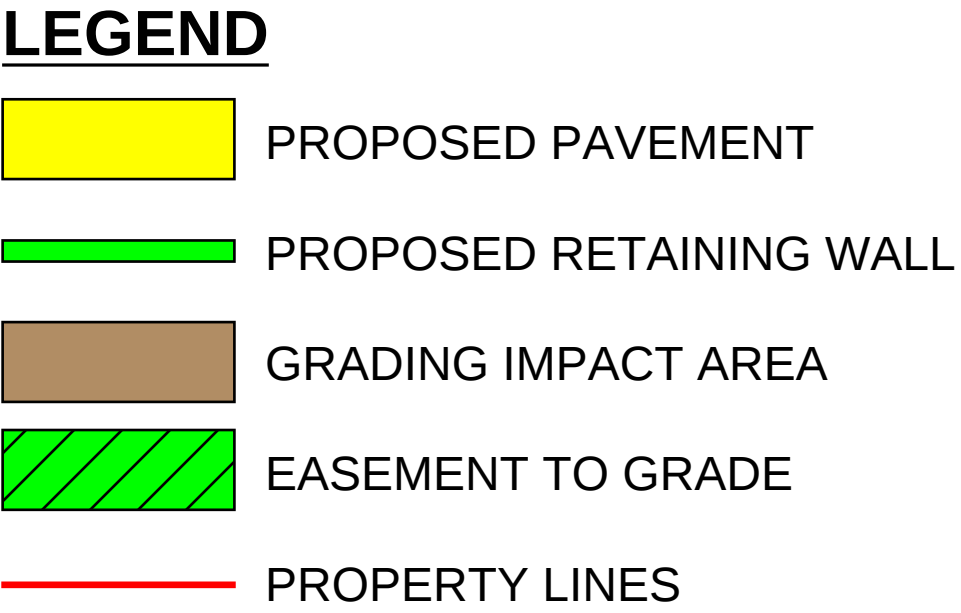

ROADWAY PLAN

[illegible]

SIGNATURE BLOCK:	
DESIGNER/DRAFTER: S&D	CHECKED BY: CJS

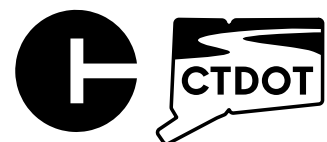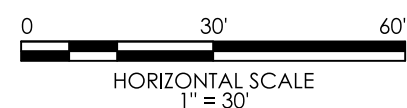

CONNECTICUT
DEPARTMENT OF
TRANSPORTATION

PROJECT TITLE: **STATEWIDE RETAINING WALL PROGRAM - POD 2A**

TOWN(S): **PORTLAND**



DRAWING TITLE:

ALTERNATIVE 2

PROJECT NO.:
0172-0529

DRAWING NO.:
HWY-01
SHEET NO.:


LASTED SAVED BY: DEANGES FILE NAME: C:\Users\deanges\State of Connecticut\0172-0529 - Design\Highways\Contract_Plans\VPI\HW_CP_0172_0529_Roadway_Plan_Glasstonbury_VPI.dgn
PLOTTED DATE: 3/31/2026

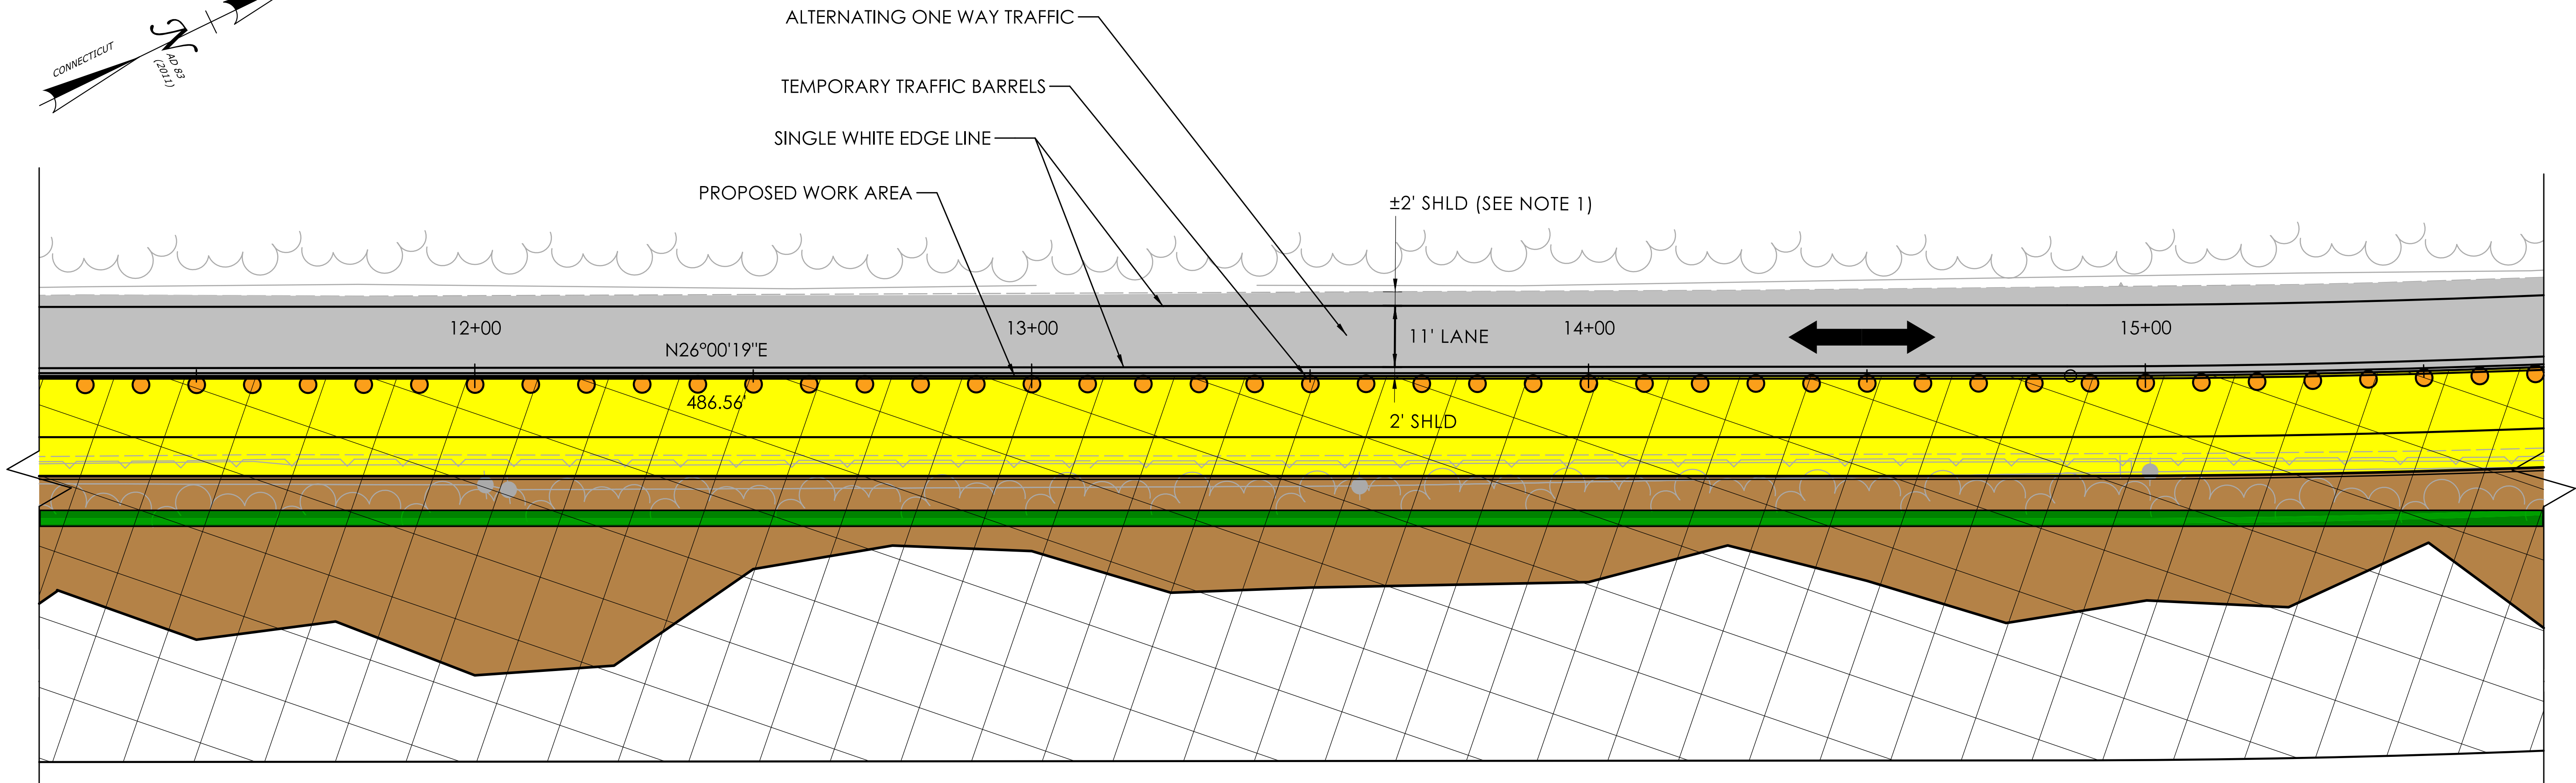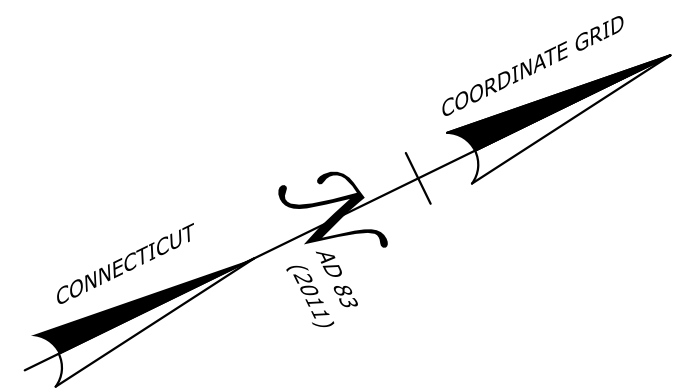

ROADWAY PLAN - DURING CONSTRUCTION

LEGEND


- PROPOSED PAVEMENT
- PROPOSED RETAINING WALL
- GRADING IMPACT AREA
- TRAFFIC BARRIER / DRUM
- WORK AREA

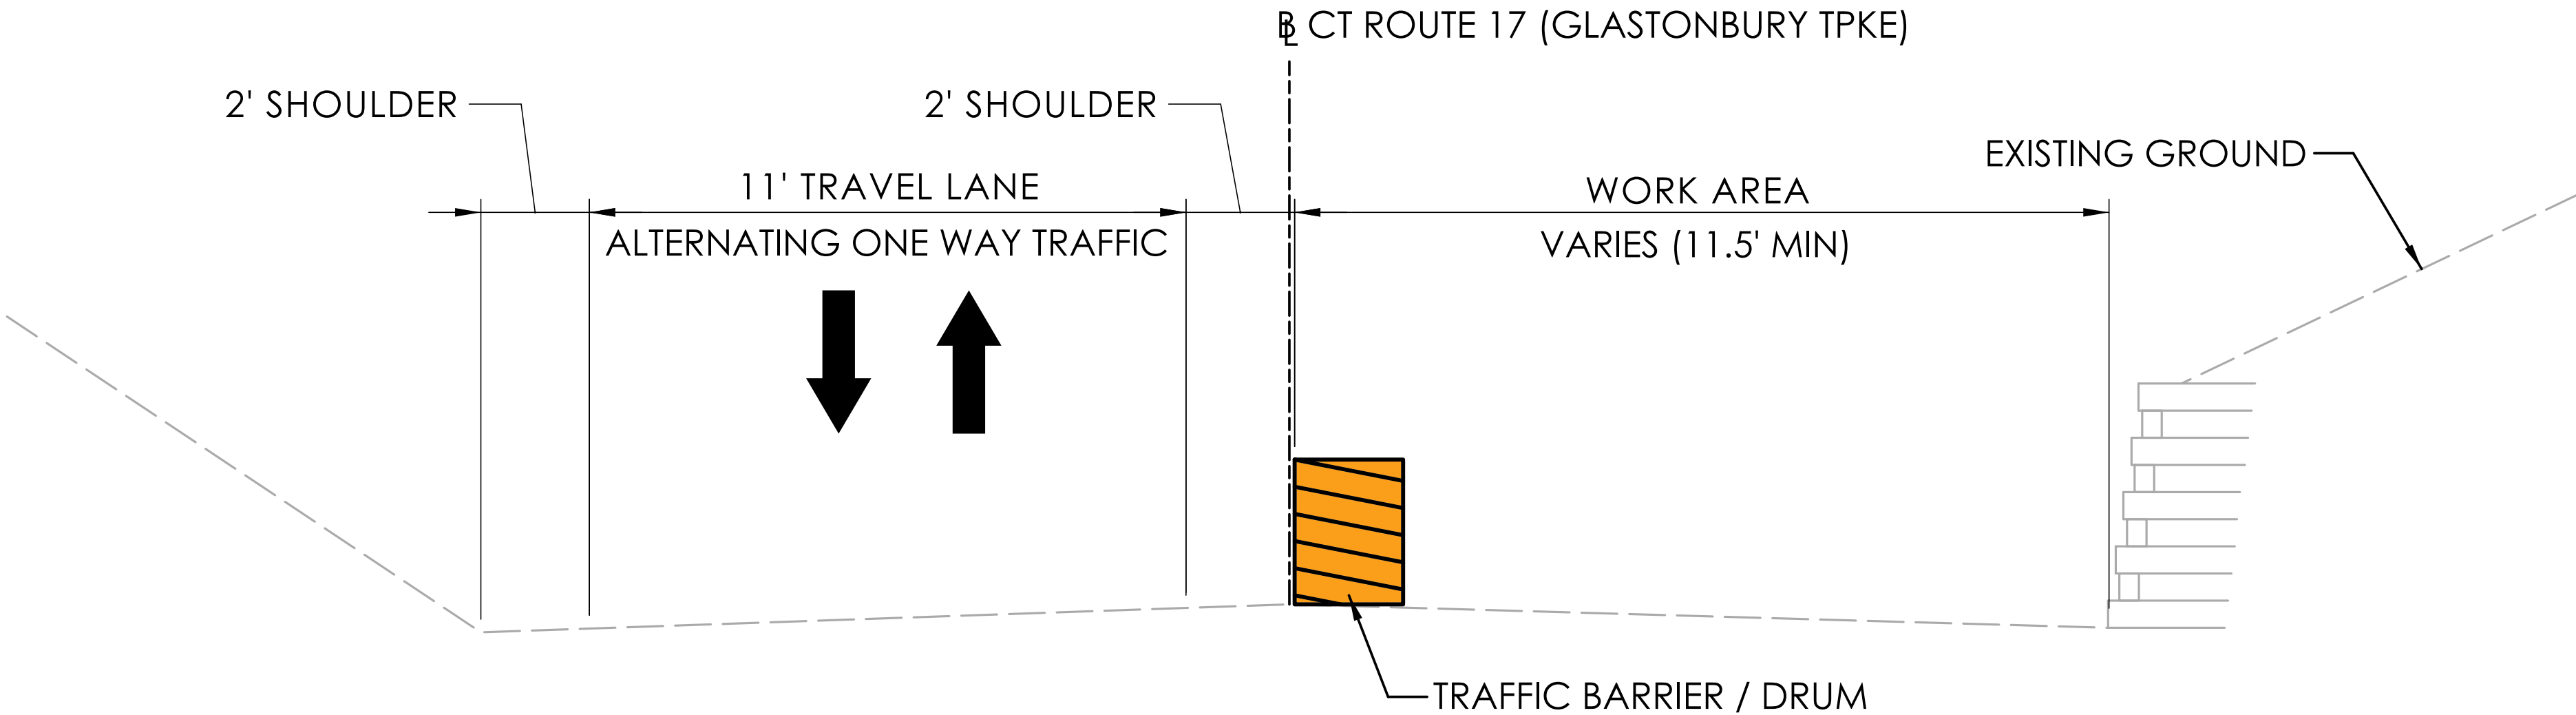

TYPICAL SECTION - DURING CONSTRUCTION
(LOOKING NORTHBOUND ALONG ROADWAY)

REV.	DATE	REVISION DESCRIPTION

SIGNATURE BLOCK:	
DESIGNER/DRAFTER: SAD	CHECKED BY: CJS

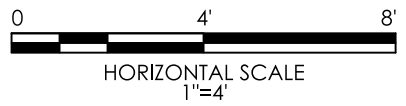

CONNECTICUT
DEPARTMENT OF
TRANSPORTATION

PROJECT TITLE:
STATEWIDE RETAINING WALL PROGRAM - POD 2A

TOWN(S):
PORTLAND

DRAWING TITLE:
MAINTENANCE AND PROTECTION OF TRAFFIC PLAN

PROJECT NO.:
0172-0529

DRAWING NO.:
MPT-01
SHEET NO.: